


STREET LAYOUT - TYPICAL CROSS-SECTIONS

101.04

STREET LAYOUT AND PAVEMENT DESIGN GUIDELINES

REVIEWED: 21.03.2024

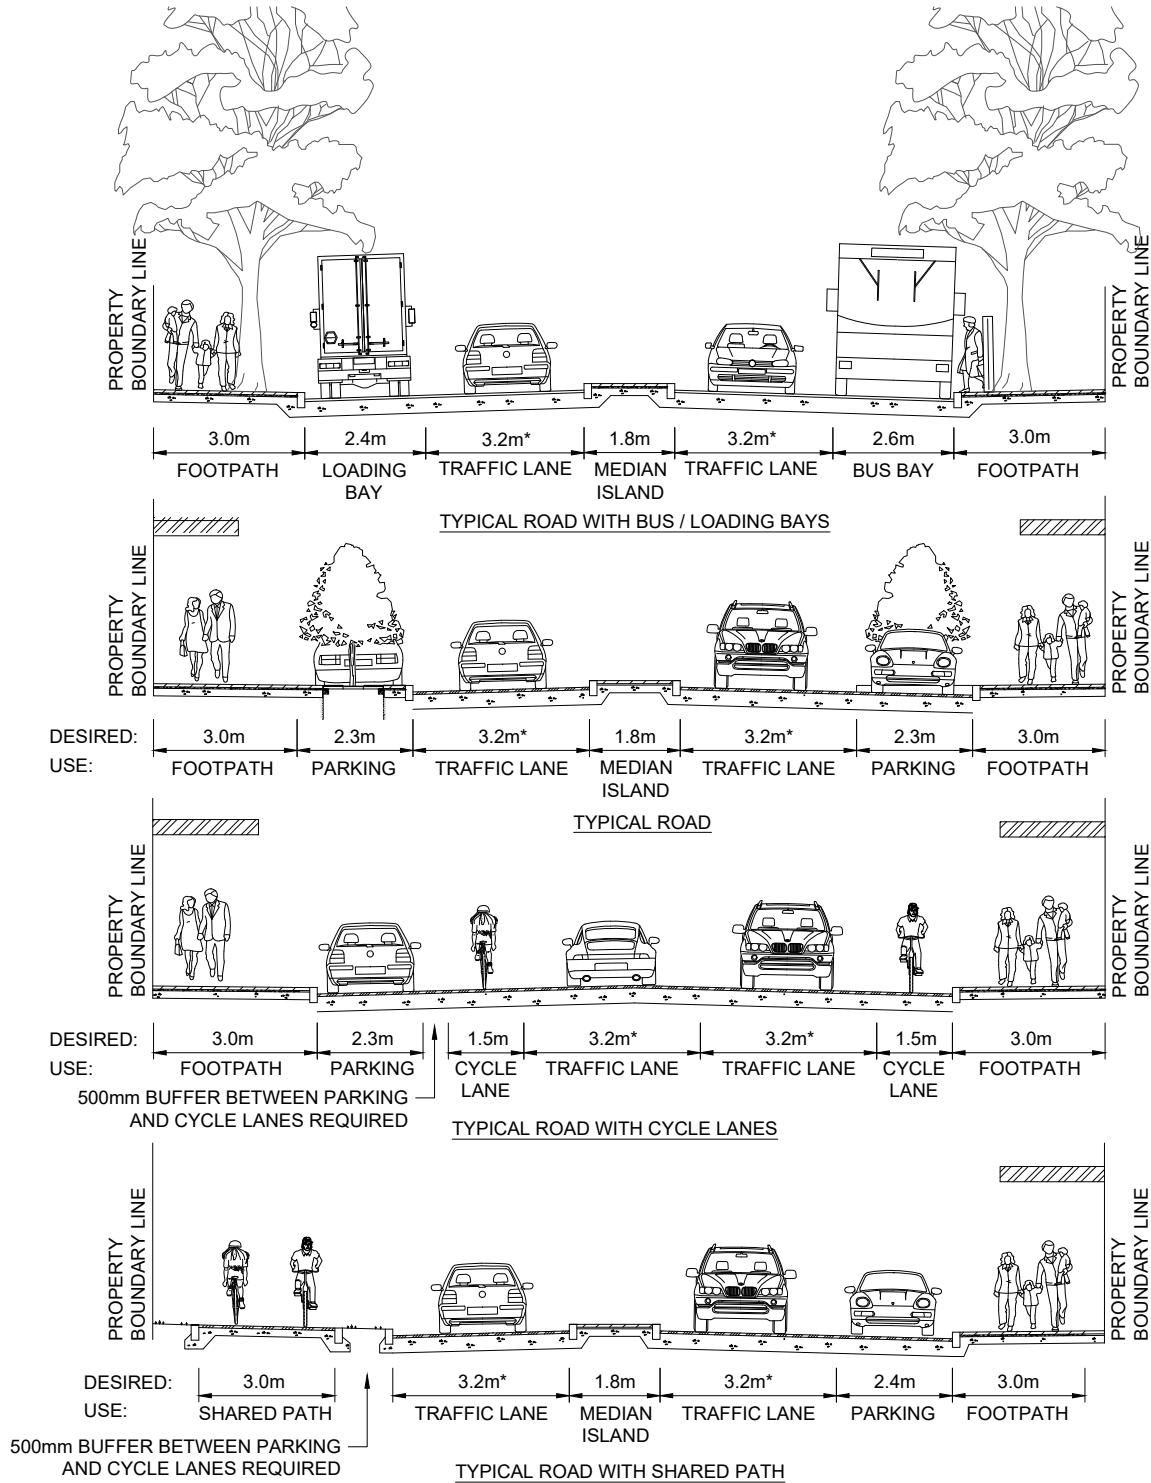

General Notes

1. Carriageway/traffic lane cross-fall to be 2.5-3% to comply with AGRD part 3 & MRWA supplements.
2. Footpath cross-fall must comply with Australian standard AS1428.1 & AGRD part 6a.
3. Traffic lane widths must comply to the standards set out in *Austroads - guide to road design*.
4. *Traffic lane widths may require to be larger along bus routes. Consult with PTA for best practice.
5. For more detail regarding the footpath refer *design and construction note: book 300*.
6. Where an alfresco area is proposed access of 1.5m minimum must remain for pedestrians.