


# PLINTH SIGN - PL1 GATEWAY PLINTH

# 1101.03

WAYFINDING SIGNAGE DESIGN AND INSTALLATION

REVIEWED: 09.07.2024

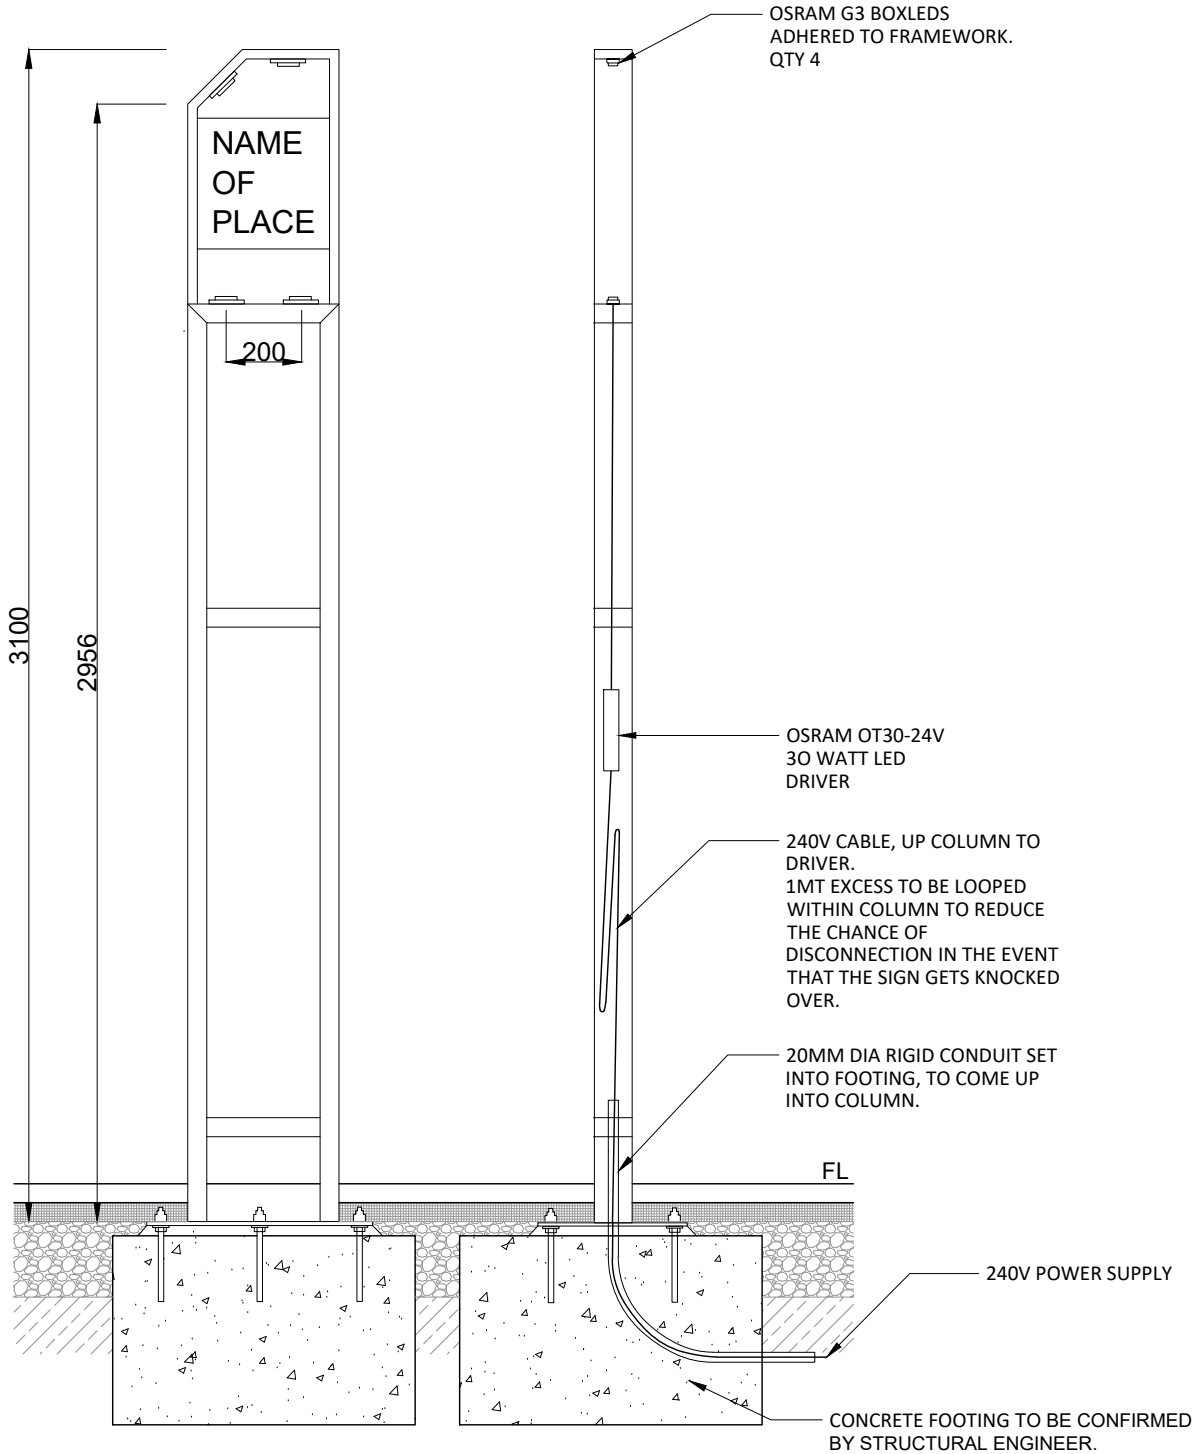

## PL1 GATEWAY PLINTH STRUCTURAL SECTION WITH LIGHTING DETAIL

### NOTES

- ALL STAINLESS STEEL TO BE GRADE 316 WITH PROTECTIVE COATING AND NO ENVIRONMENTAL CONTAMINATION.
- ALL CONCRETE FOOTINGS AND BOLTING SYSTEMS MUST BE APPROVED AND SIGNED OFF BY AN EXPERIENCED AND NER REGISTERED STRUCTURAL ENGINEER.
- ALL GROUND SURFACE TREATMENT TO BE MADE GOOD FOLLOWING COMPLETION OF INSTALLED SIGN.