


TYPICAL PLINTH SECTION


1101.07

WAYFINDING SIGNAGE DESIGN AND INSTALLATION

REVIEWED: 09.07.2024

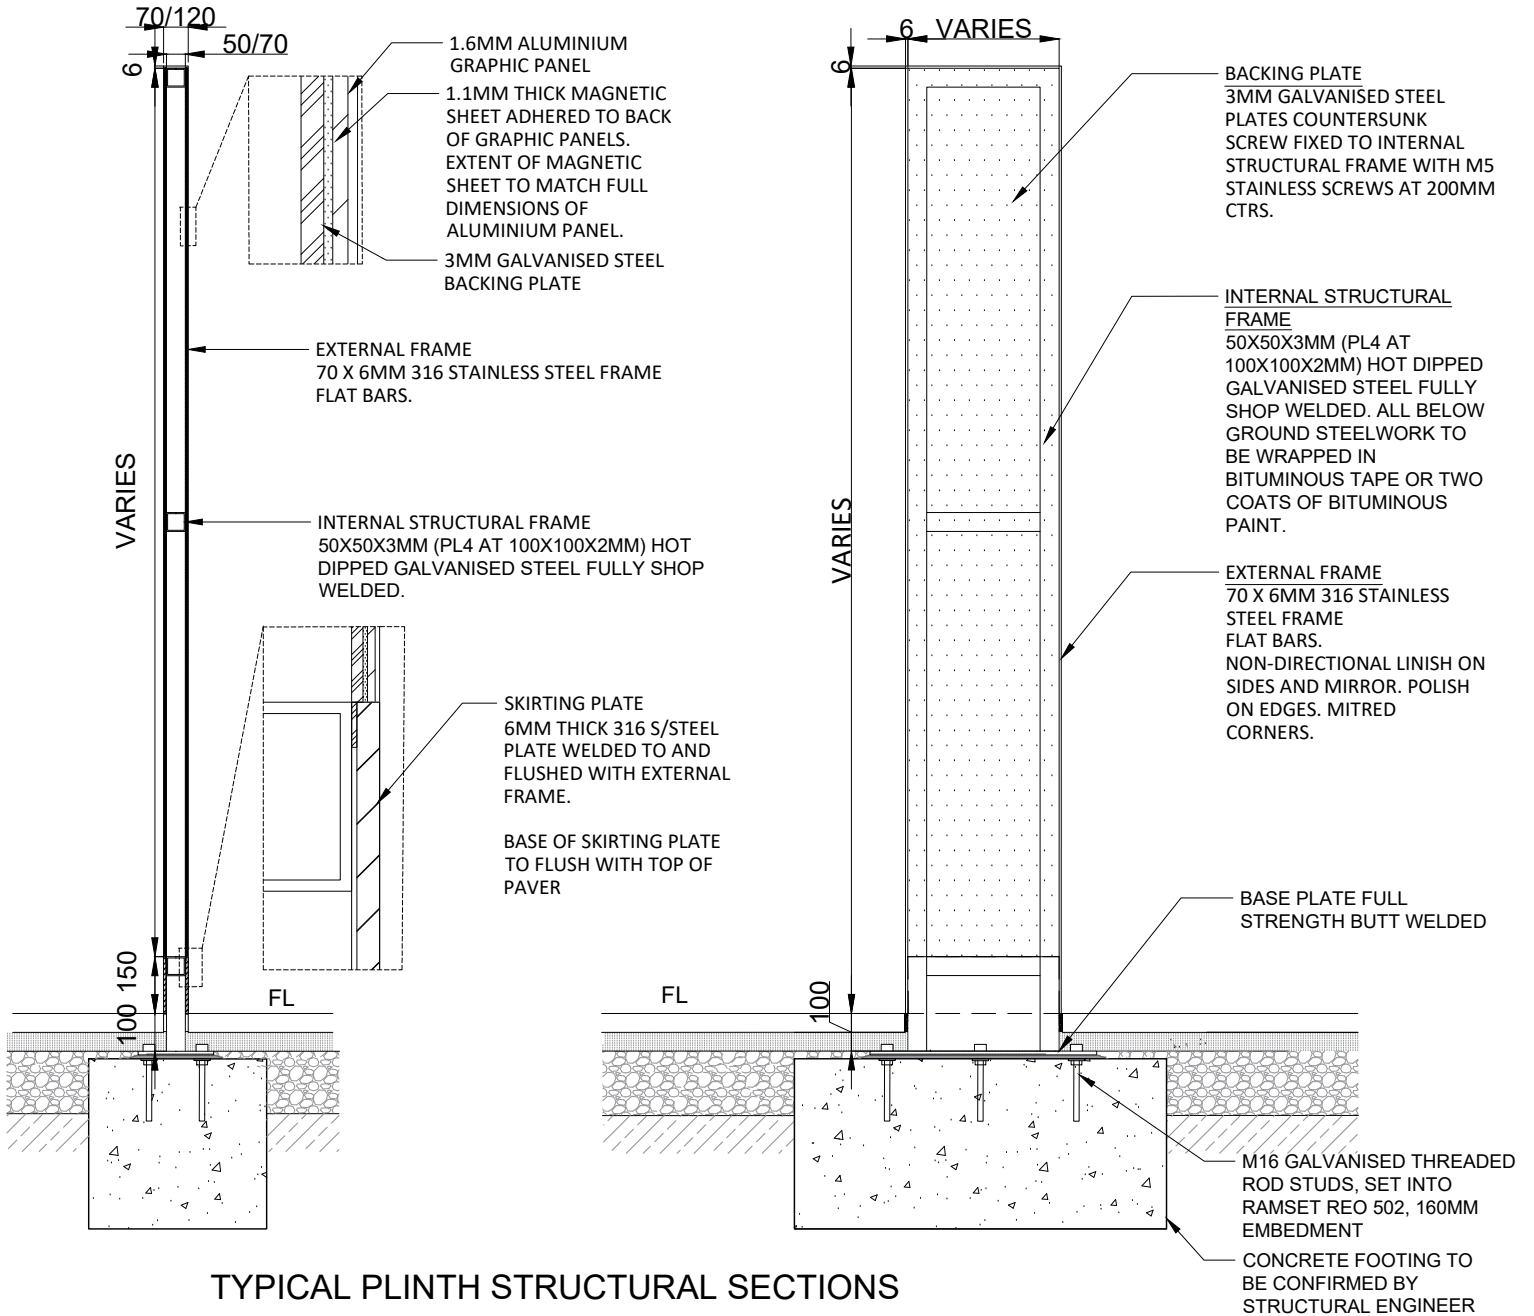

TYPICAL PLINTH STRUCTURAL SECTIONS

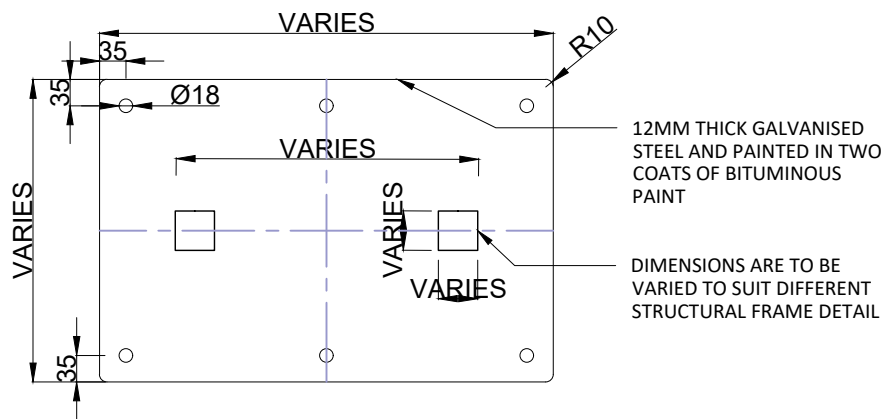

BASE PLATE DETAIL

NEXT GENERATION WAYFINDING: PLINTH SIGN		
PLINTH TYPE	NAME	BASE PLATE SIZE mm
PL 1	GATEWAY PLINTH	400 x 600
PL 2	URBAN PEDESTRIAN PLINTH	400 x 600
PL 3	NARROW PEDESTRIAN PLINTH	400 x 450
PL 4	PARK INFORMATION PLINTH	600 x 900
PL 5	INTERPRETIVE PLINTH	600 x 900