


WALL SIGN - WL3 WALL MOUNTED LANEWAY

1102.03

WAYFINDING SIGNAGE DESIGN AND INSTALLATION

REVIEWED: 09.07.2024

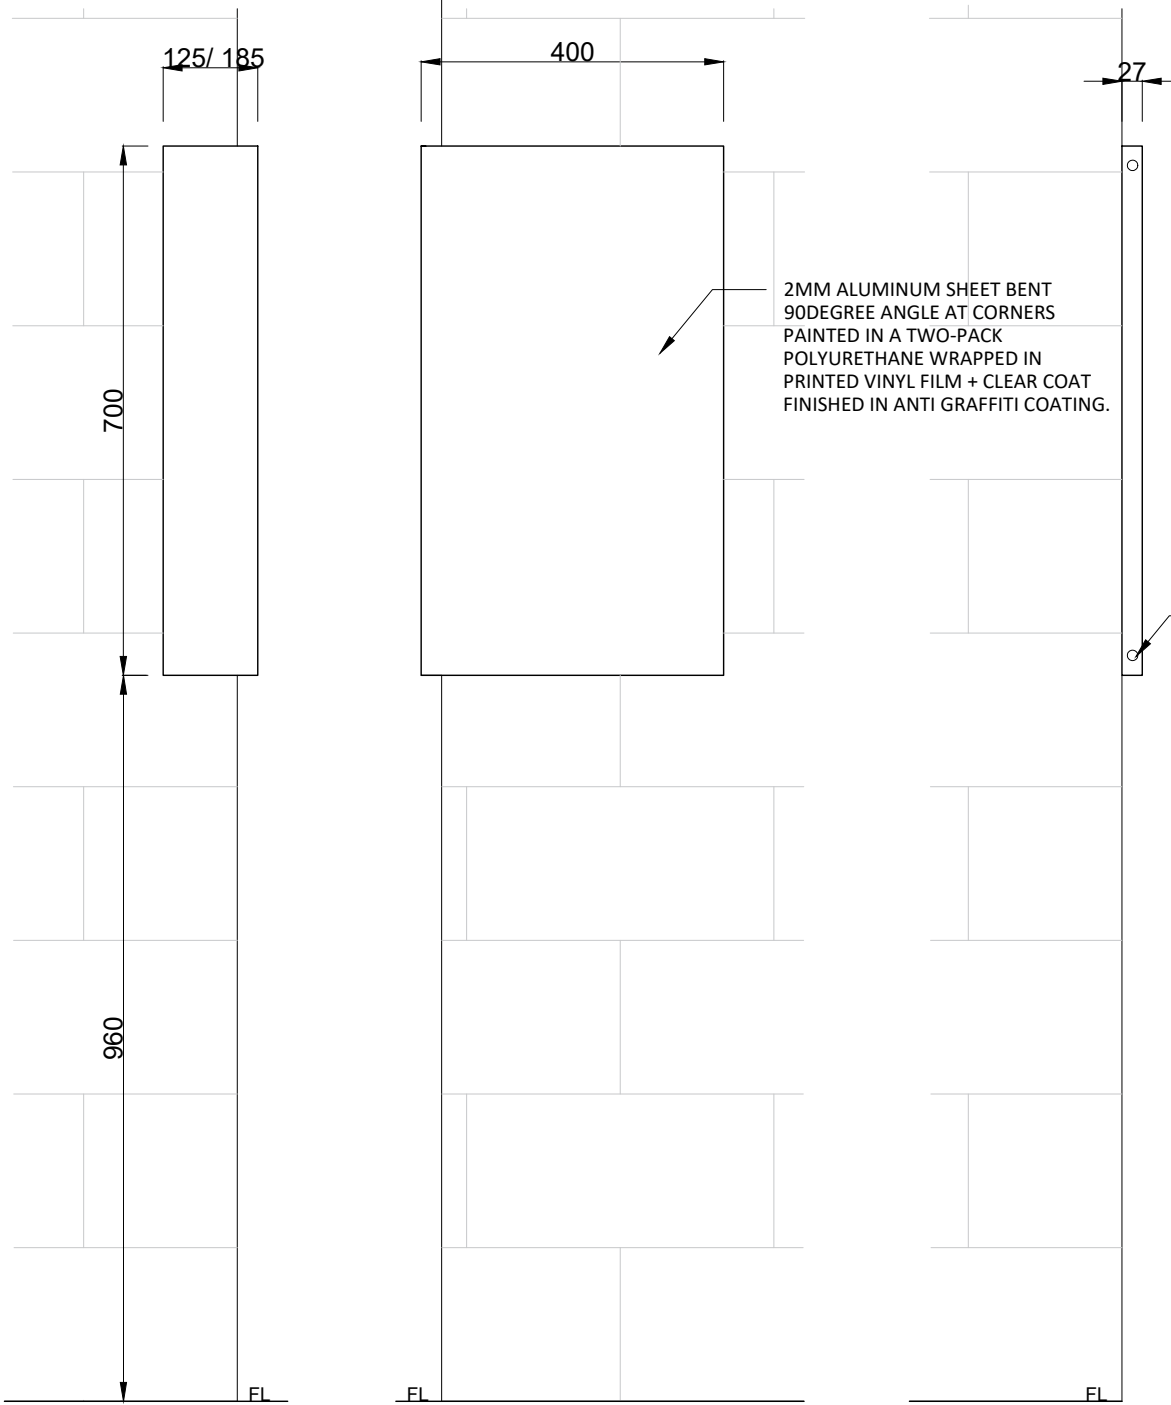

FRONT ELEVATION

SIDE ELEVATION

