


# PICNIC SETS - SETOUT PLAN


# 501.21

STREET FURNITURE AND INSTALLATION DETAILS

REVIEWED: 23.06.2024

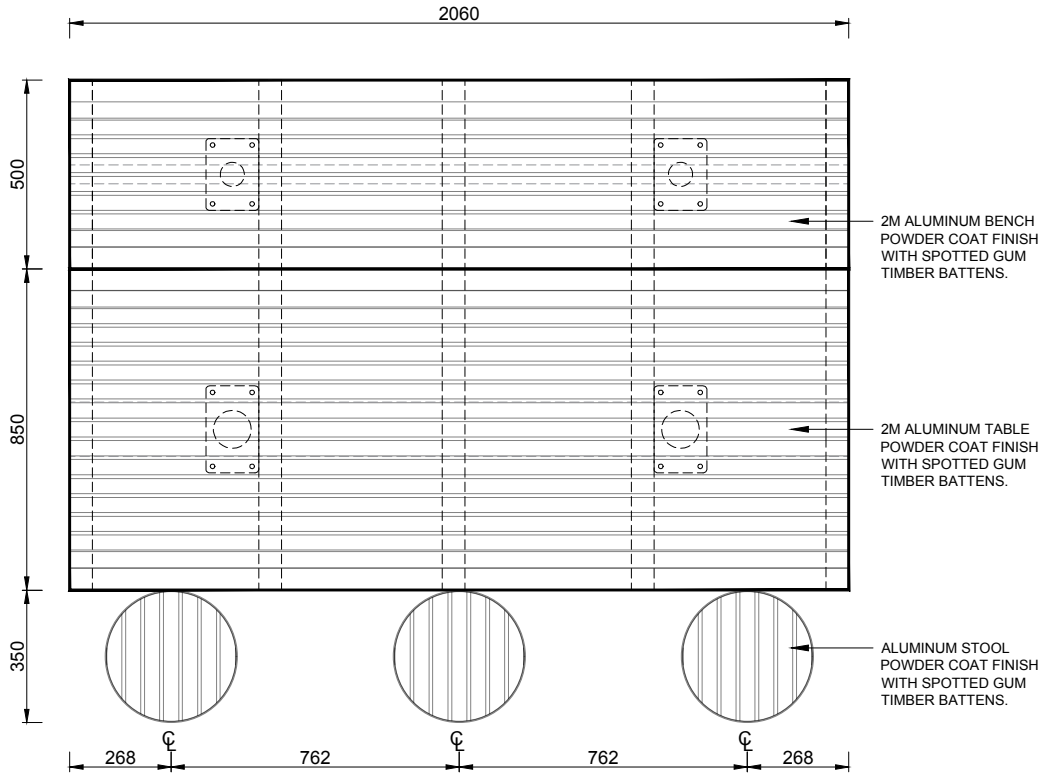

**A** PICNIC SET - 2M  
SETOUT PLAN

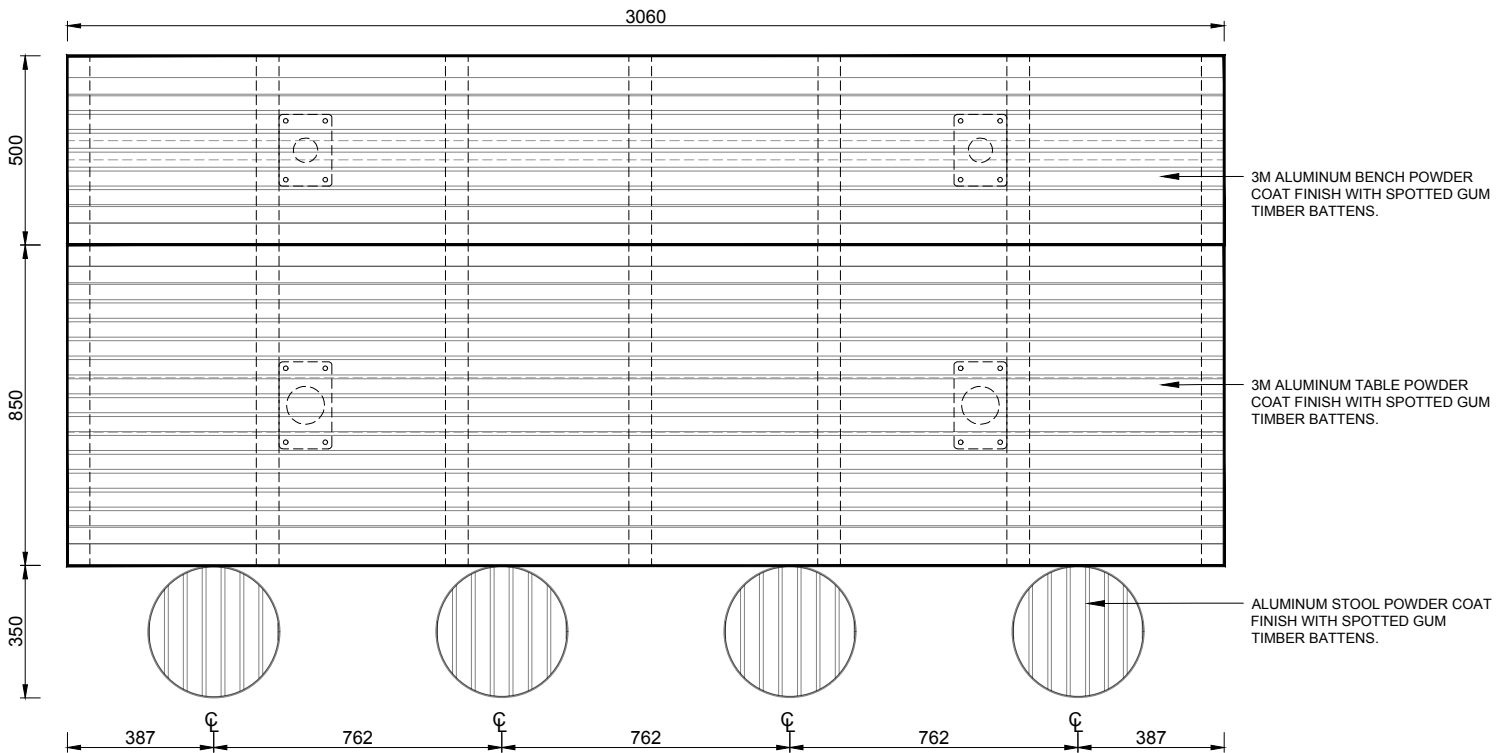

**B** PICNIC SET - 3M  
SETOUT PLAN