


PLAN VIEW

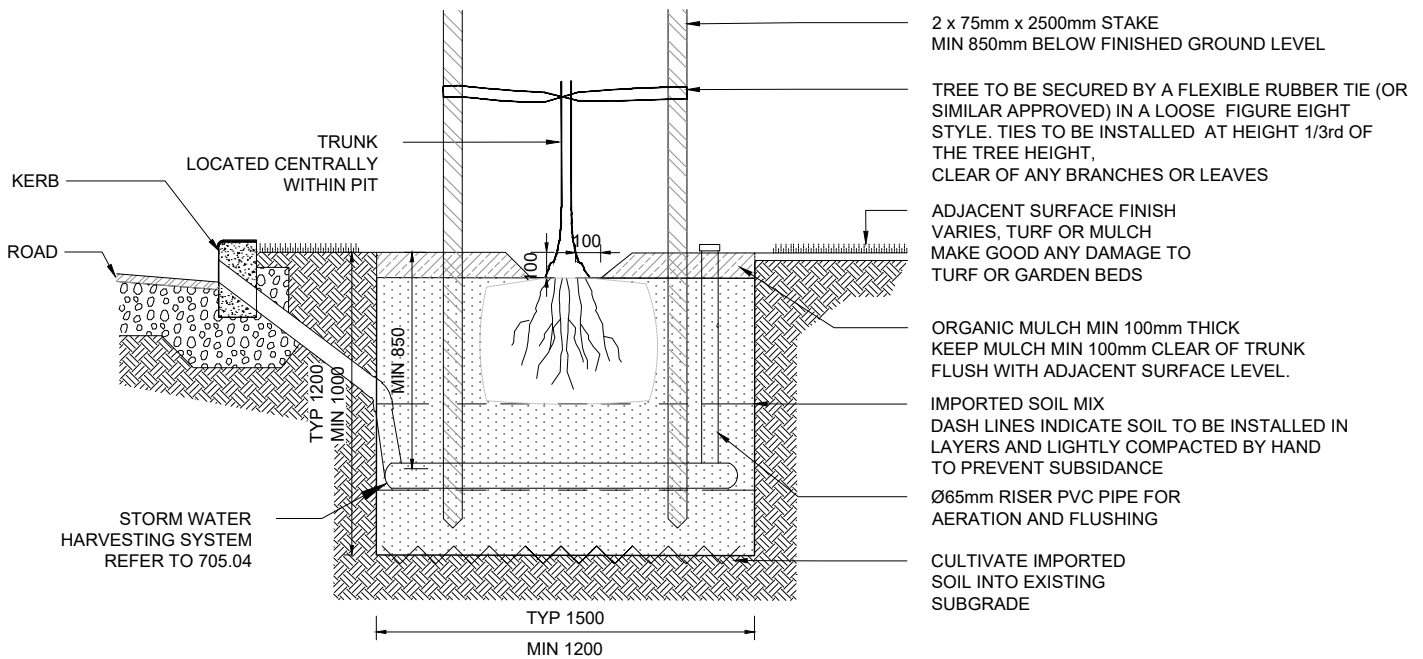

SECTION VIEW

NOTES

1. TO BE READ IN CONJUNCTION WITH THE STREET TREE SPECIFICATION AND ALL OTHER DETAILS IN THIS BOOK 700.
2. THIS DETAIL IS TO BE UTILISED IN ALL SOFTSCAPE STREET TREE INSTALLATIONS.
3. GENERALLY, TREES TO BE ALIGNED WITH EXISTING TREES OR CENTRALLY IN SOFT VERGE UNLESS OTHERWISE SHOWN ON THE LANDSCAPE DRAWINGS
4. ALL ROAD BASE, ROCK, DEBRIS AND RUBBISH TO BE REMOVED FROM TREE PIT PRIOR TO BACKFILLING.