



DOUBLE SIDED VINYL BANNER - TYPE 2

901.07

BANNERS & FLAGS

REVIEWED: 23.10.2024

THESE BANNERS ARE USED IN THE FOLLOWING LOCATIONS:
 H2 - 12 BANNERS ON HAMPDEN ROAD

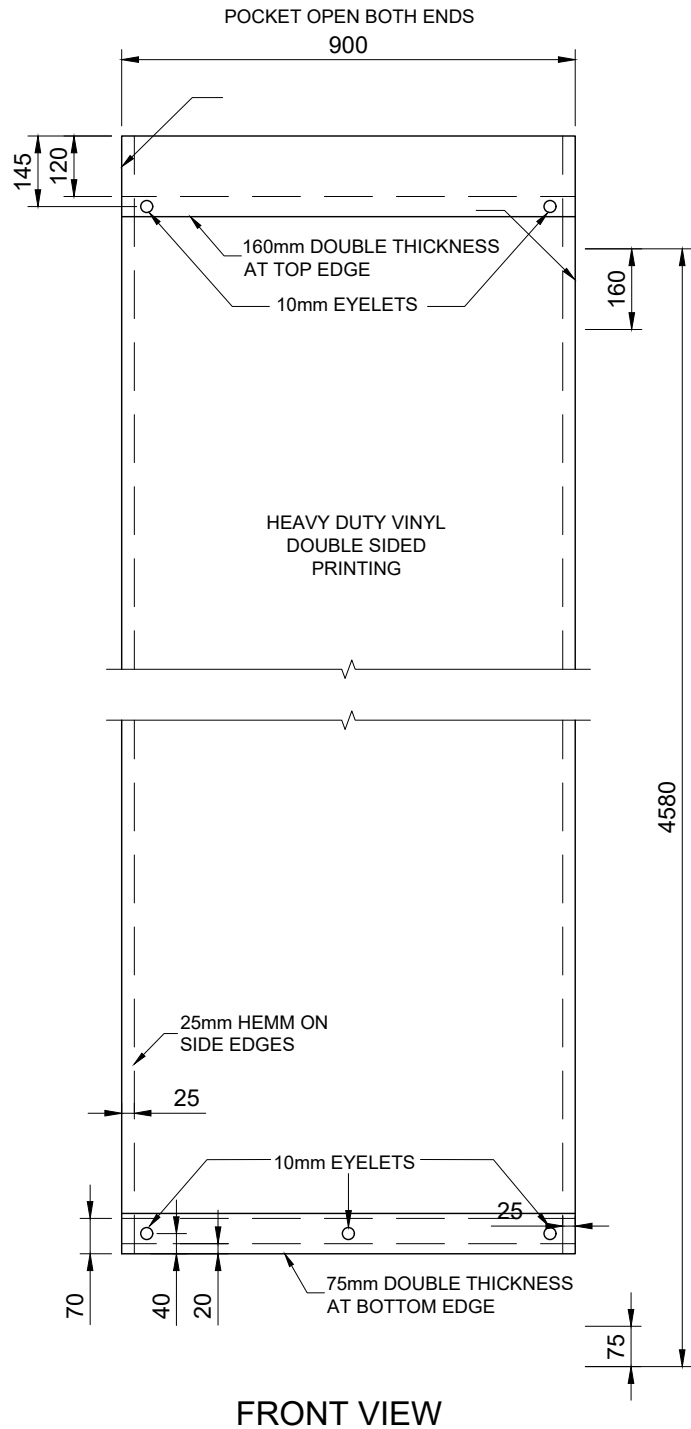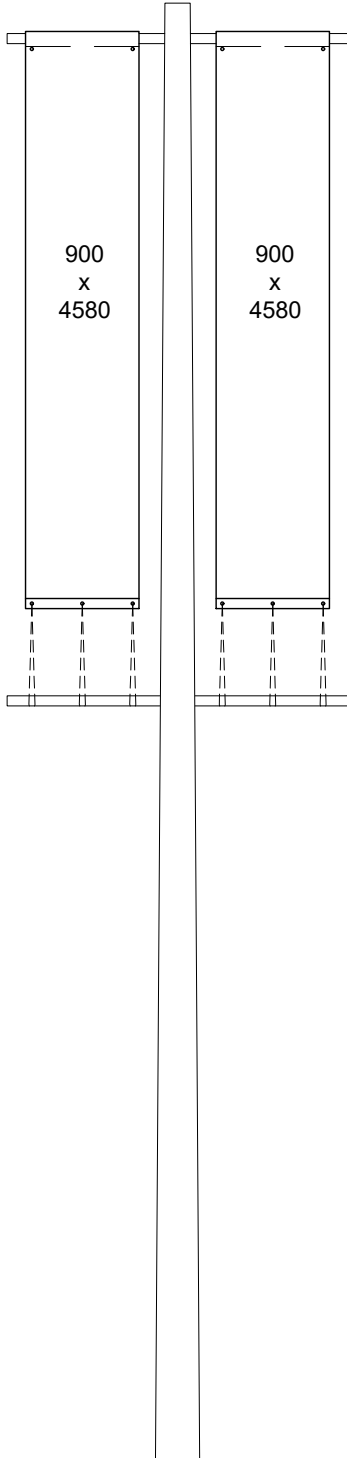

Notes:

1. For General Notes refer *Design and Construction Note 900.02*.

HAMPDEN ROAD
 BANNER POLE