

WALL SIGN - WL1 / WL2 WALL MOUNTED MAP/ DIRECTIONAL


1102.00

WAYFINDING SIGNAGE DESIGN AND INSTALLATION

REVIEWED: 09.07.2024

NEXT GENERATION WAYFINDING: WALL SIGN					
TYPE	NAME	HEIGHT mm	WIDTH mm	THICKNESS mm	INSTALLATION
WL 1	WALL MOUNTED MAP	900-1000	400	42	INSTALLED 960mm FROM FL DEPENDANT ON INCLUSION OF REGULATORY SIGNAGE (100mm)
WL 2	WALL MOUNTED DIRECTIONAL	700	400	42	INSTALLED 960mm FROM FL

CITY OF PERTH SUPPLIER AND INSTALLER	
NAME/ COMPANY	SIGNS AND LINES
CONTACT DETAILS	EMAIL: admin@signsandlines.com
	TEL: 08 9274 5151

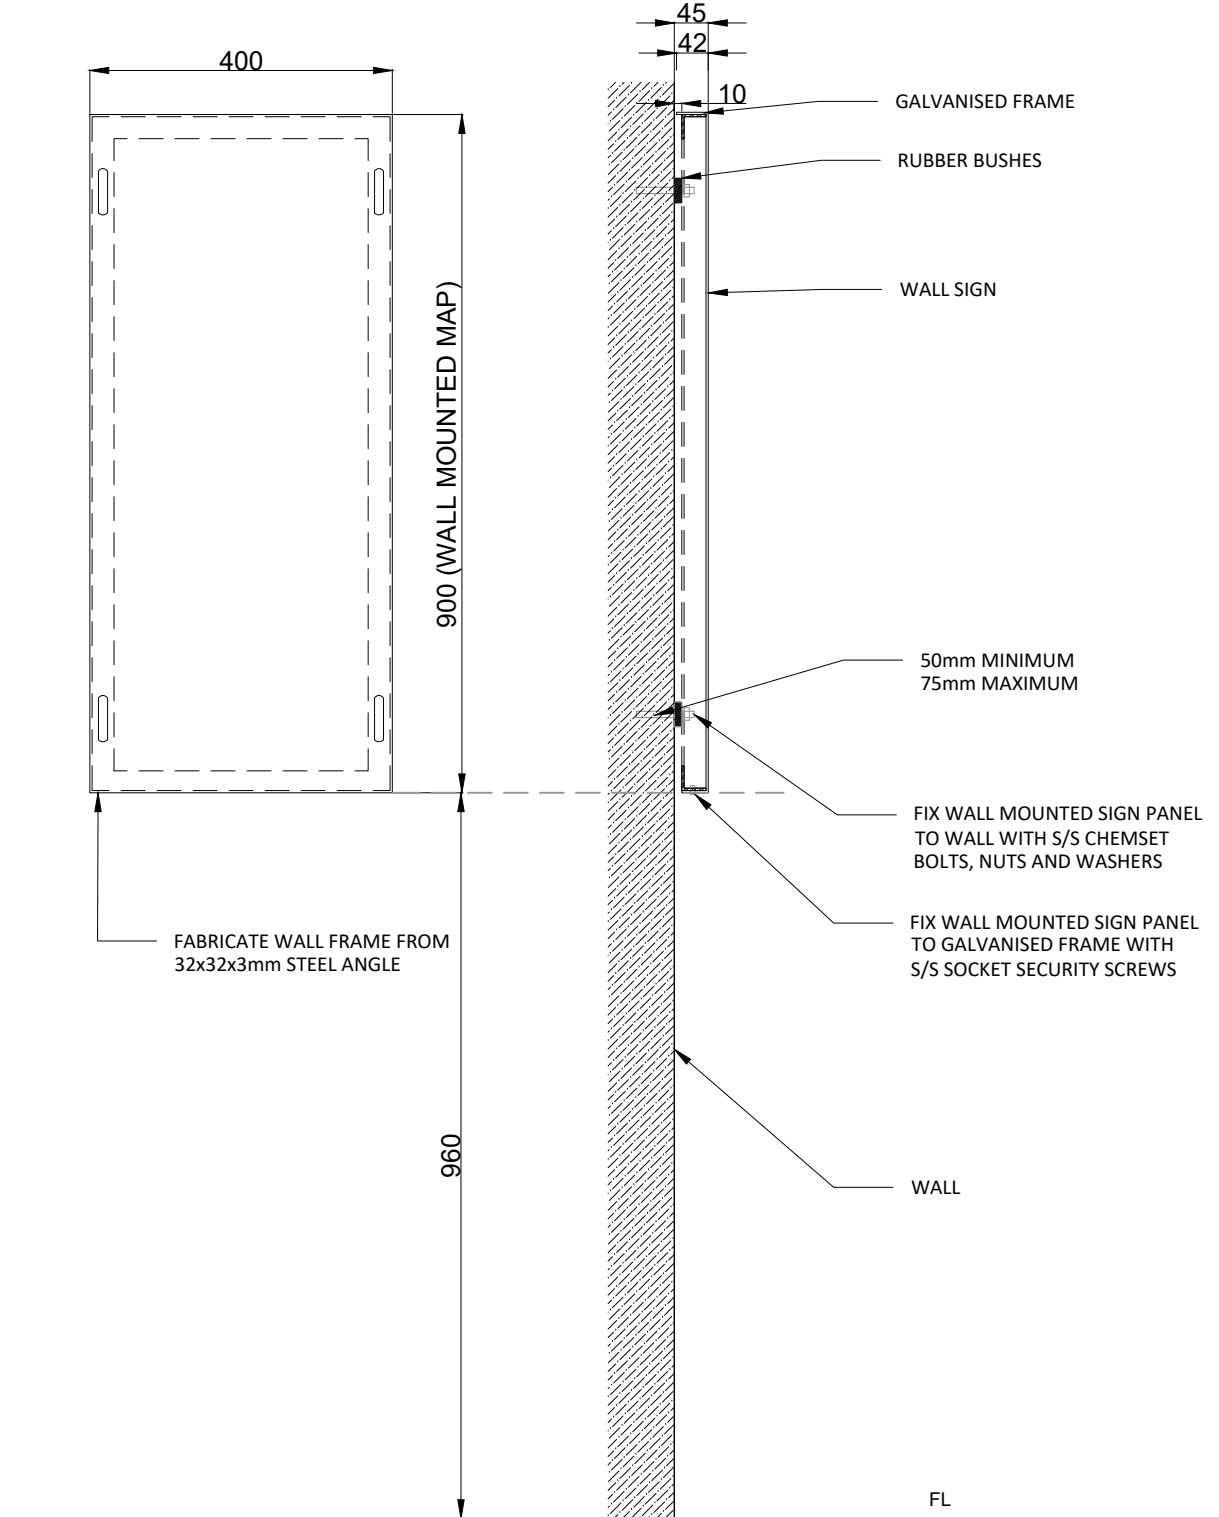

WALL MOUNTED SIGN - ELEVATION AND SECTION