


ALUMINIUM MULTIFUNCTION POLE - 6.5M POLE

602.01


ELECTRICAL - LIGHTING

REVIEWED: 19.07.2024

CITY OF PERTH SUPPLIER	
NAME/ COMPANY	A.D. COOTE & CO.
CONTACT DETAILS	EMAIL: info@adcoote.com.au
	TEL: +61 8 9361 7666

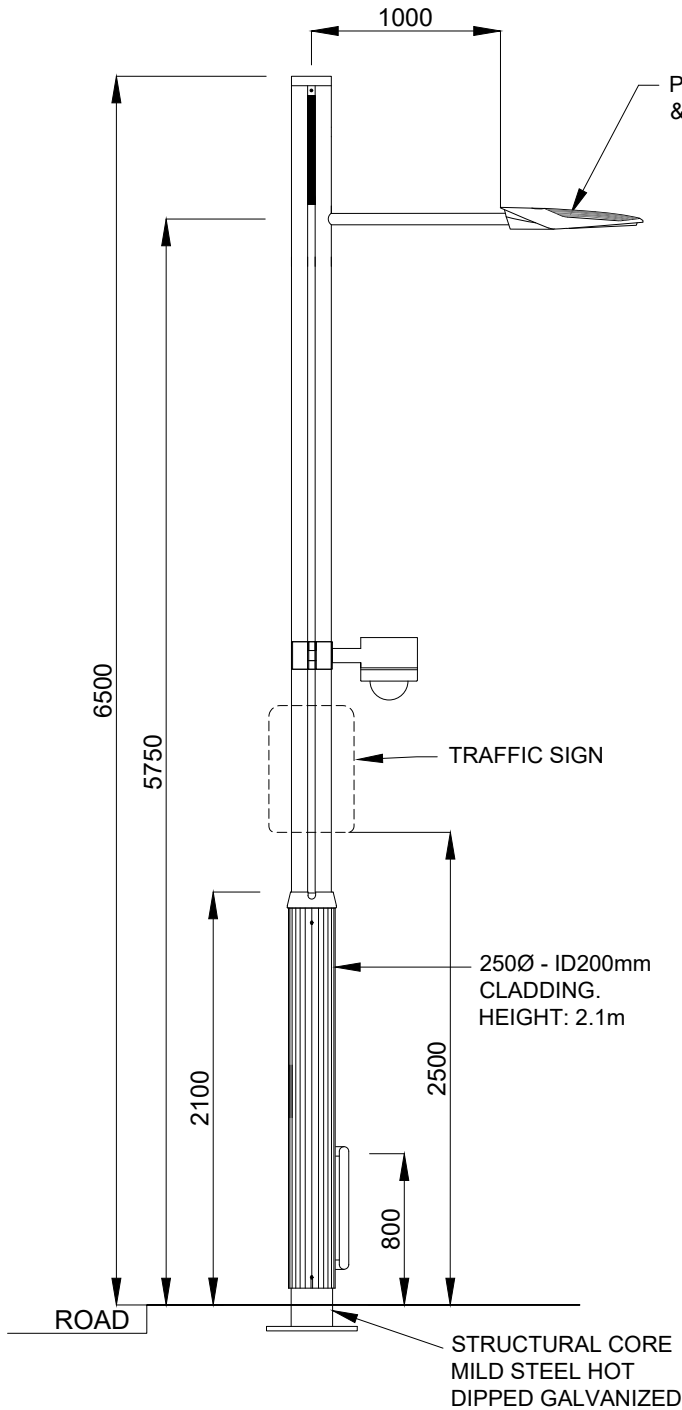

TYPICAL FOR ILLUSTRATION

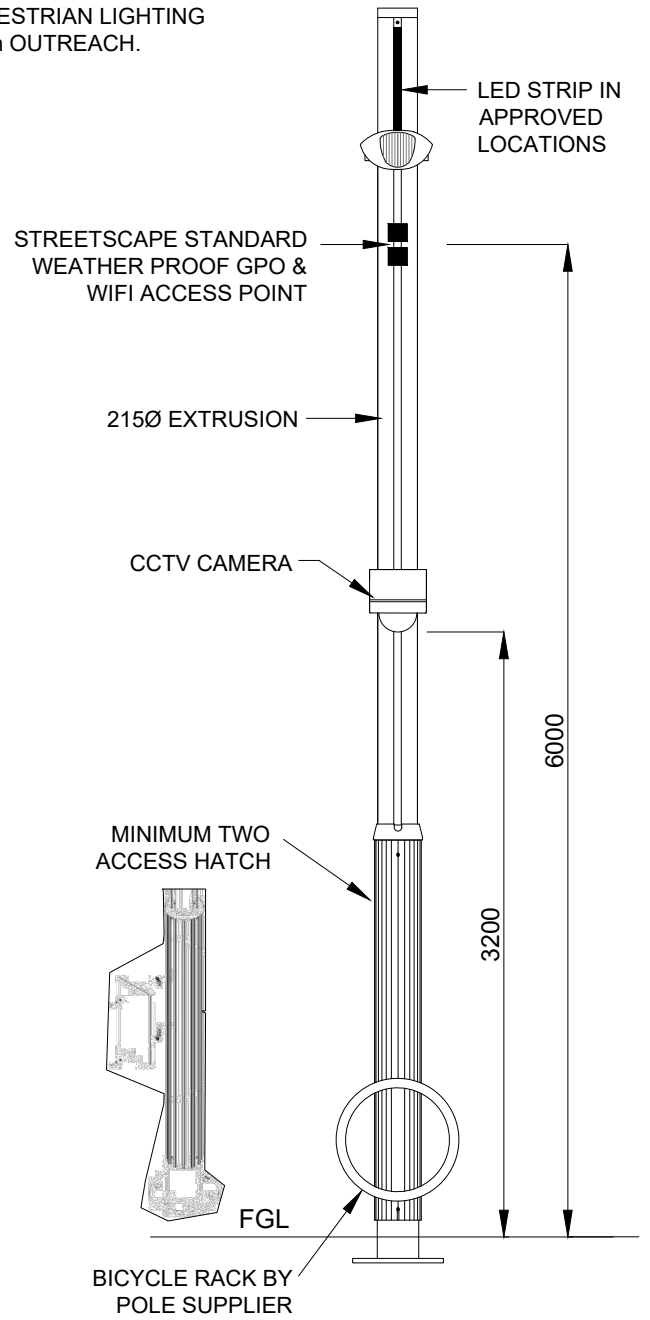

TYPICAL FOR ILLUSTRATION

NOTE:

1. All accessories (lighting, outreach arms, CCTV cameras, etc.) to be fixed use standard fixing plates by the pole supplier.
2. The base plate, structural core & bolting system shall be hot dipped galvanized steel. Bolting system & foundation shall be designed & signed off by an experienced & NER registered structural engineer.
3. Access hatch must face away from hazards / traffic for access / maintenance.