


# ALUMINIUM MULTIFUNCTION POLE - 4.0M CCTV POLE

# 602.03

ELECTRICAL - LIGHTING

REVIEWED: 19.07.2024

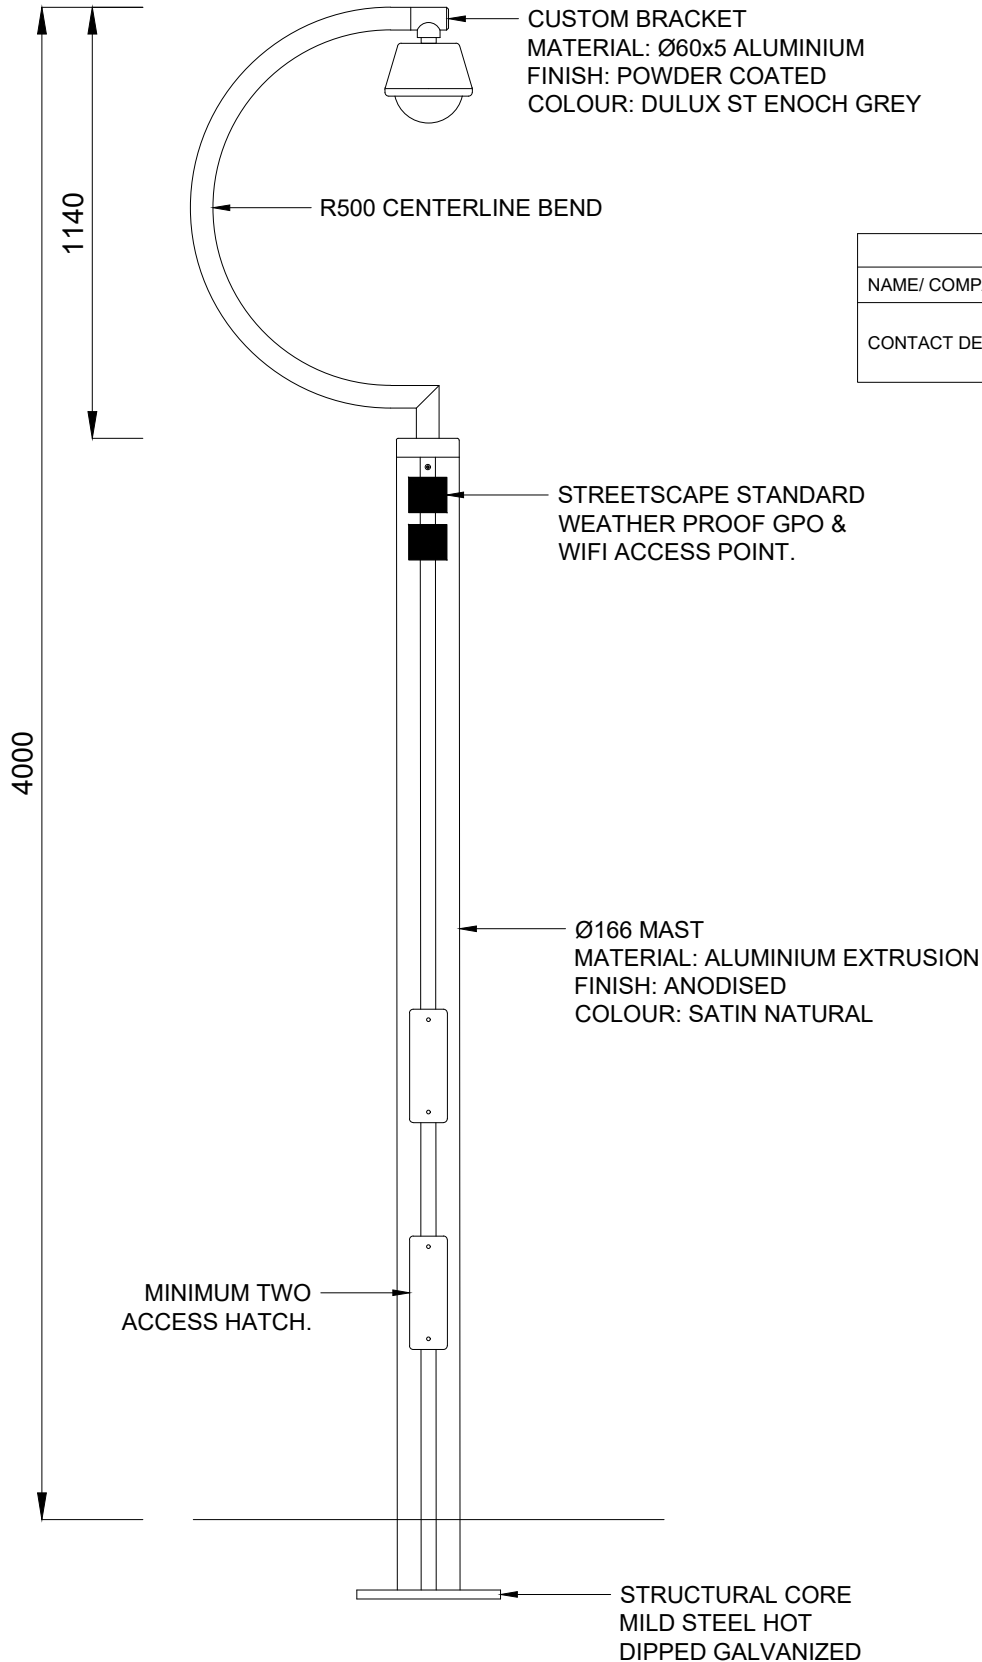

CITY OF PERTH SUPPLIER	
NAME/ COMPANY	A.D. COOTE & CO.
CONTACT DETAILS	EMAIL: info@adcoote.com.au
	TEL: +61 8 9361 7666

TYPICAL FOR ILLUSTRATION

NOTE:

1. The base plate, structural core & bolting system shall be hot dipped galvanized steel. Bolting system & foundation shall be designed & signed off by an experienced & NER registered structural engineer.
2. Access hatch must face away from hazards / traffic for access / maintenance.