

TRIANGULAR VINYL BANNER


901.08

BANNERS & FLAGS

REVIEWED: 23.10.2024

THESE BANNERS ARE USED IN THE FOLLOWING LOCATIONS:

N1 - 7 BANNERS ON JAMES ST

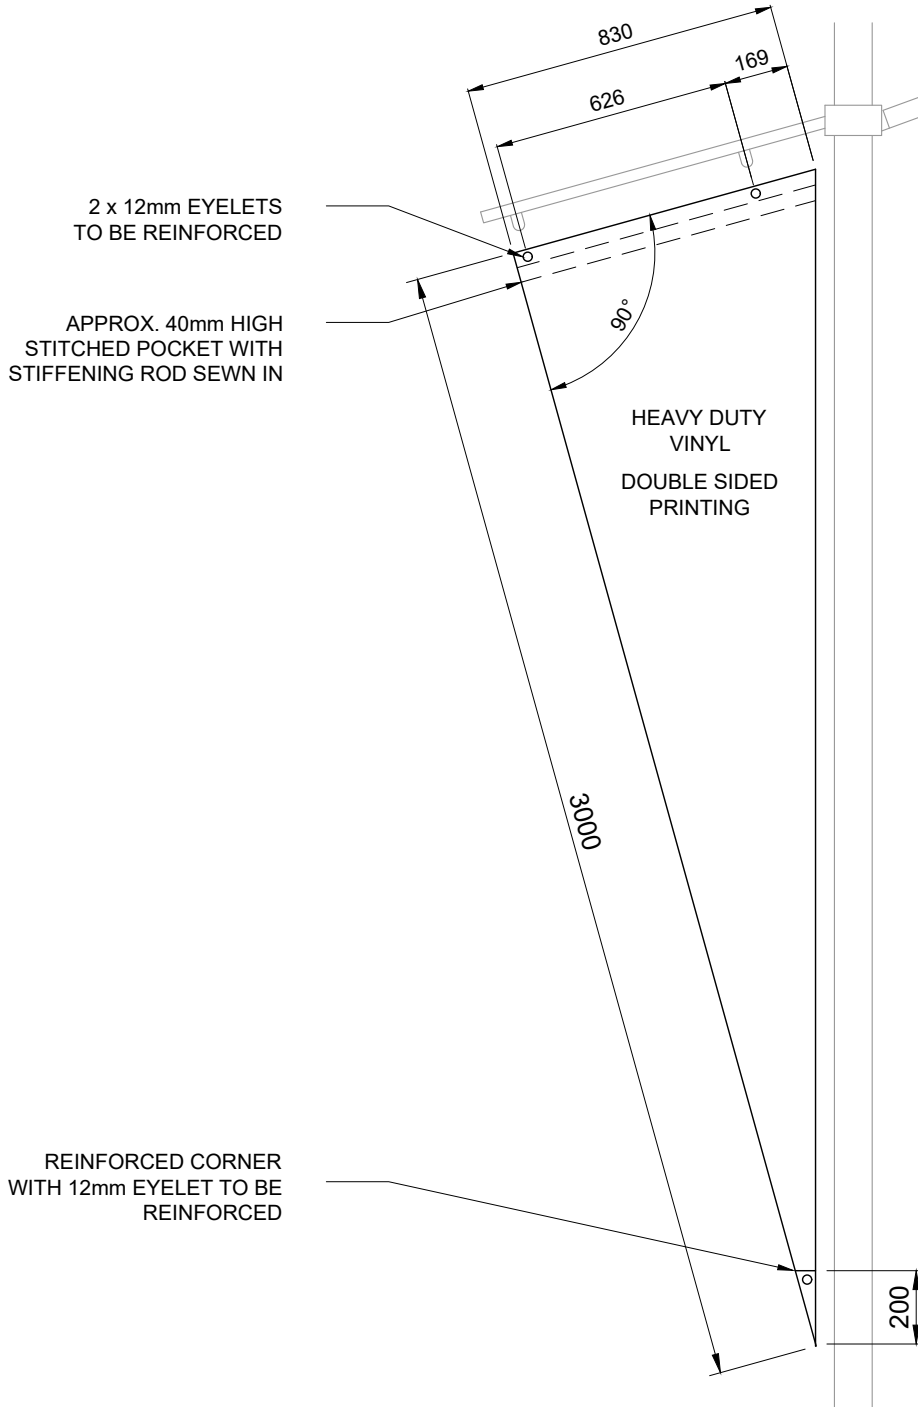

FRONT VIEW

Notes:

1. The poles at the existing locations are 10.2m high.
2. For General Notes refer *Design and Construction Note 900.02*.