



DOUBLE SIDED VINYL BANNER - TYPE 2

901.10

BANNERS & FLAGS

REVIEWED: 15.08.2025

THESE BANNERS ARE USED IN THE FOLLOWING LOCATIONS:
H2 - 12 BANNERS ON HAMPDEN ROAD

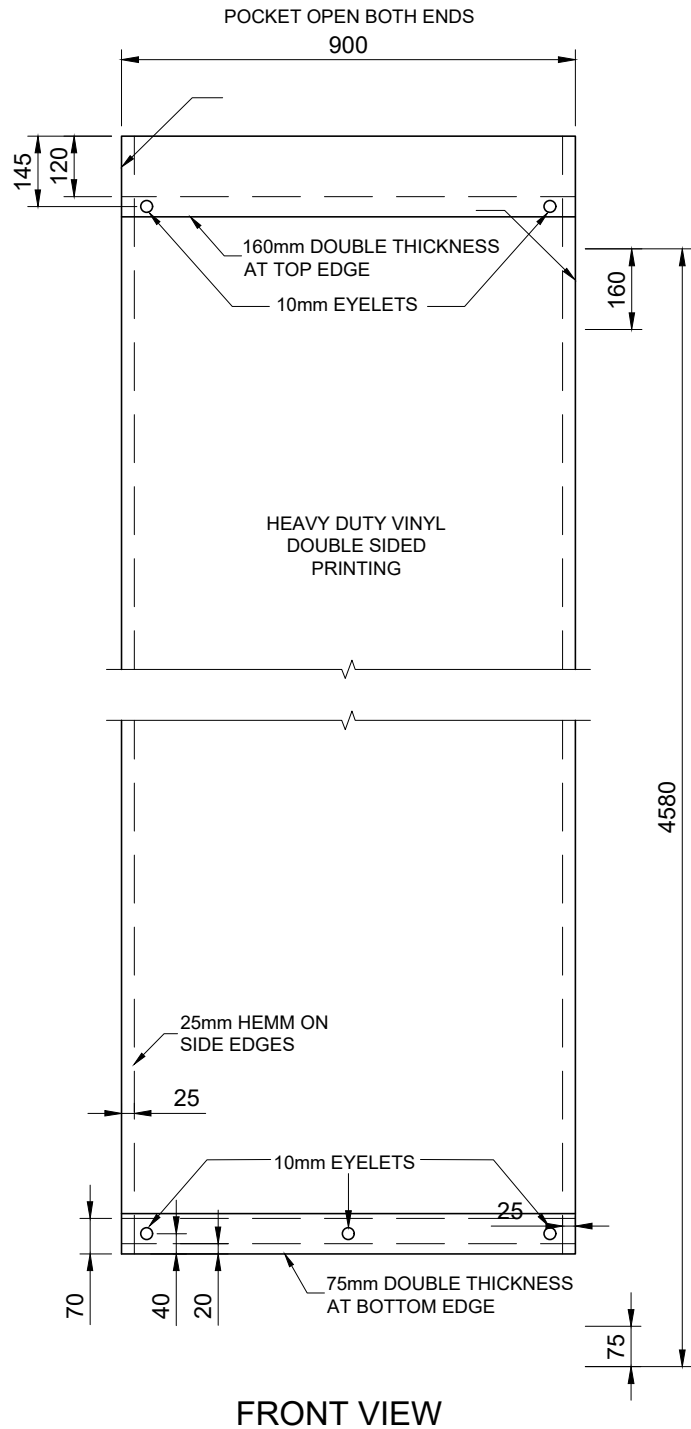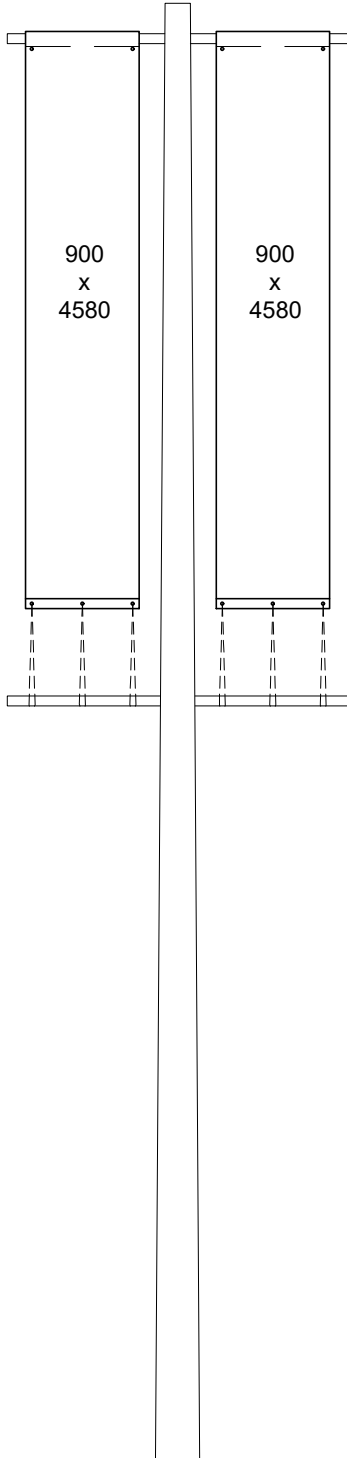

Notes:

1. H2 banners are not available for public hire.
2. For General Notes refer *Design and Construction Note 900.02*.

HAMPDEN ROAD
BANNER POLE