

# TRIANGULAR VINYL BANNER


# 901.11

BANNERS & FLAGS

REVIEWED: 15.08.2025

THESE BANNERS ARE USED IN THE FOLLOWING LOCATIONS:

N1 - 7 BANNERS ON JAMES ST

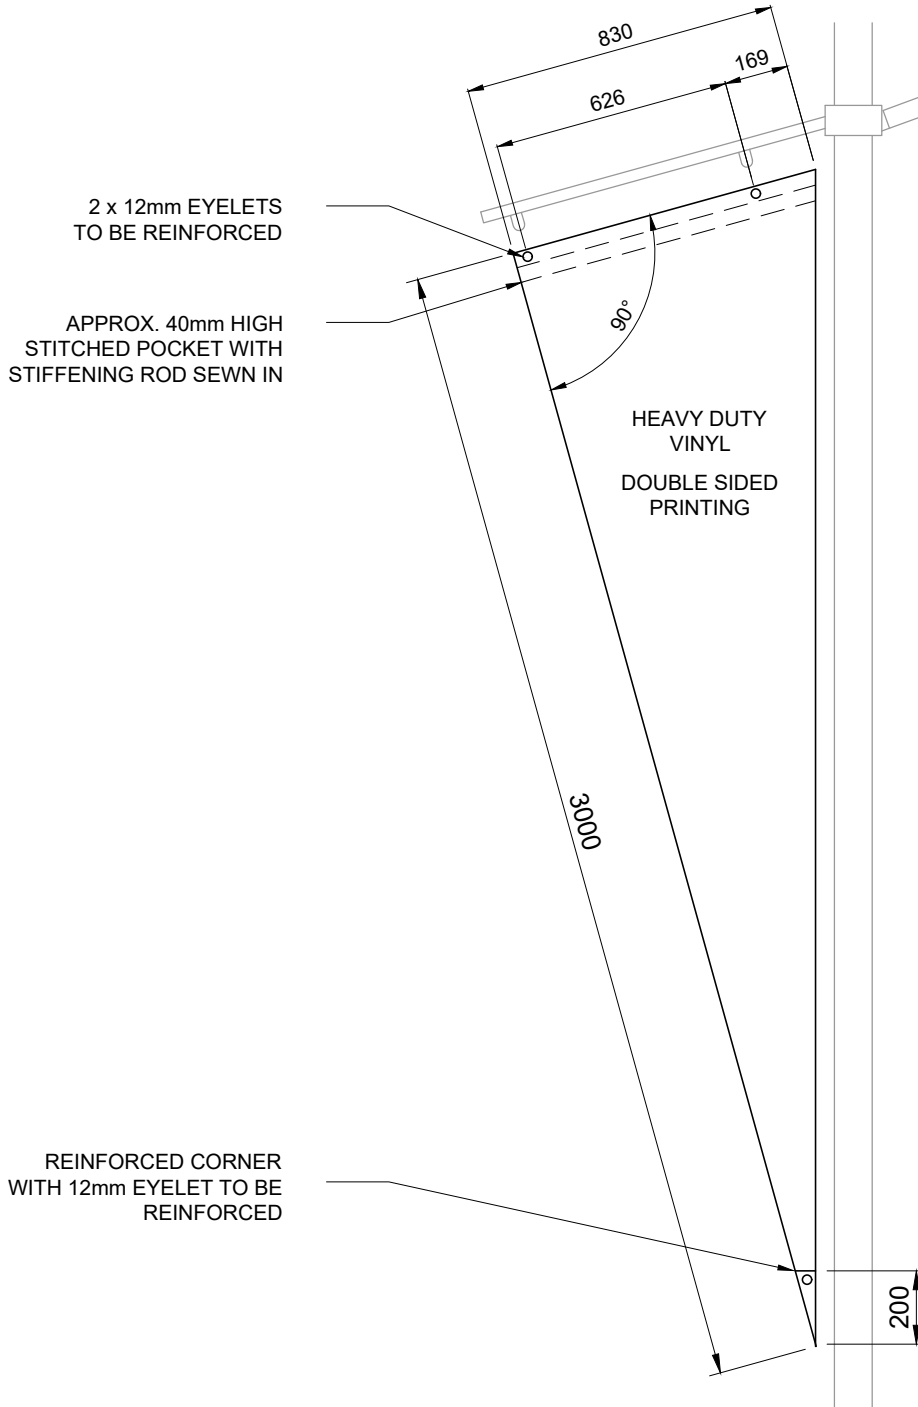

## FRONT VIEW

Notes:

1. The poles at the existing locations are 10.2m high.
2. For General Notes refer *Design and Construction Note 900.02*.